


Door:  
 Finish:  
 Edgeband:  
 Hardware:

\_\_\_ at Men's Locker Room  
 \_\_\_ at Women's Locker Room

Note: All light fixture switches are to be handled with the room switch.

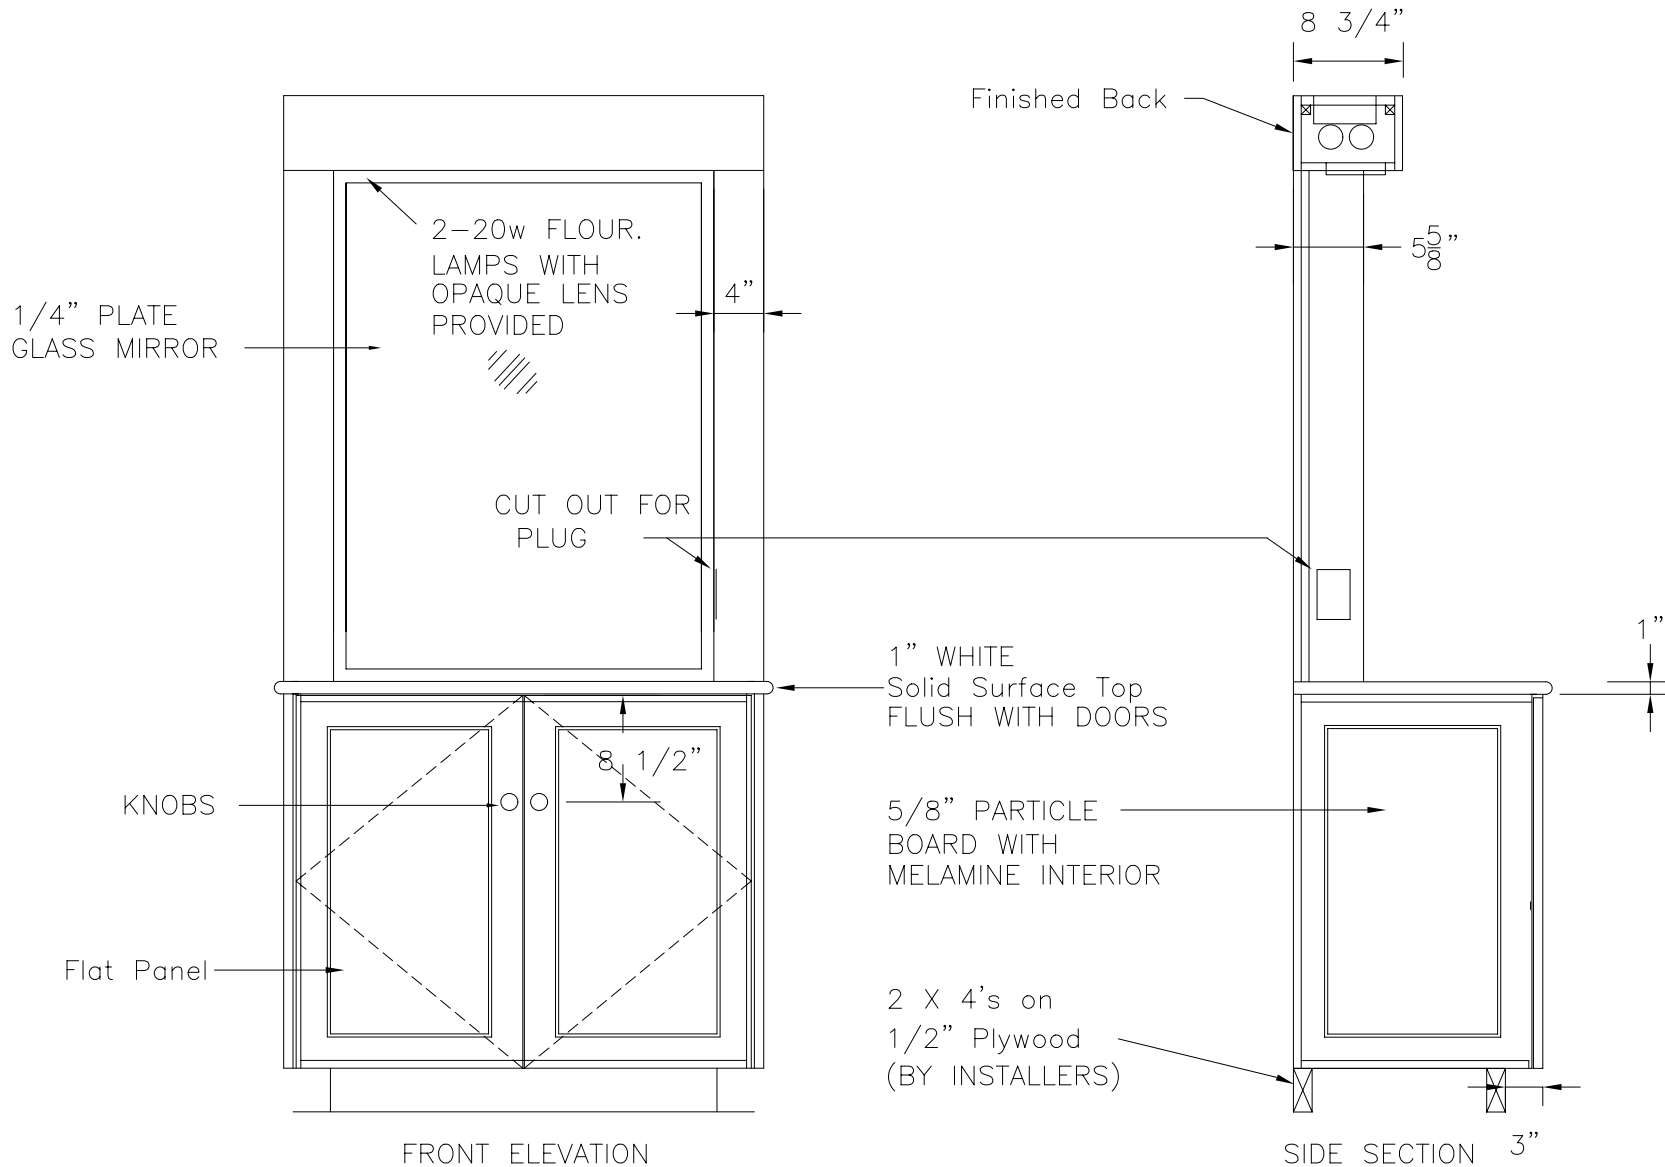

**CLASSIC WOODWORKING**  
 667 SE 32ND AVE HILLSBORO, OR. 97123  
 P: (503)692-0800 F: (503)692-7070

# Grooming Station

DATE:	APPROVED:	DRAWN BY:
PROJECT:		
		DRAWING NO. GS