


Door:  
 Finish:  
 Edgband:  
 Hardware:

QTY.: \_\_\_ at Men's Rm.  
 \_\_\_ at Women's Rm.

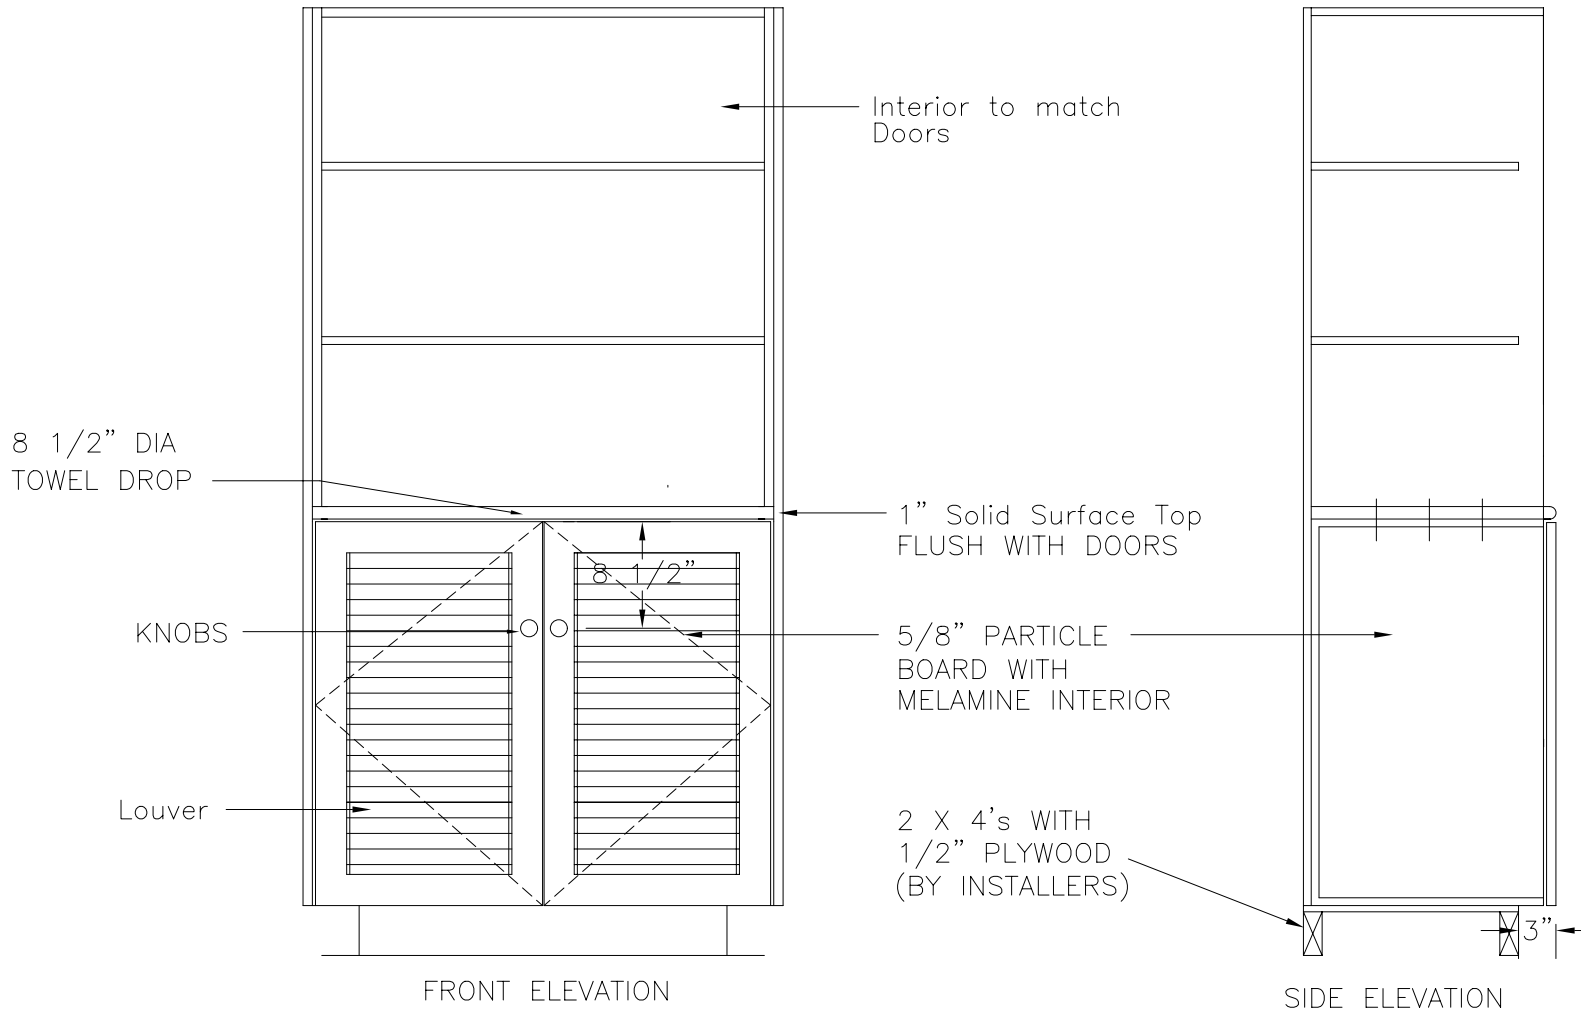

**CLASSIC WOODWORKING**  
 667 SE 32ND AVE HILLSBORO, OR. 97123  
 P: (503)692-0800 F: (503)692-7070

# TOWEL DROP

DATE:	APPROVED:	DRAWN BY:
PROJECT:		
DRAWING NO. TD		