


Door:
 Edgeband:
 Hardware:

Note: All light fixture switches are to be handled with the room switch.

--- at Men's Locker Room

--- at Women's Locker Room

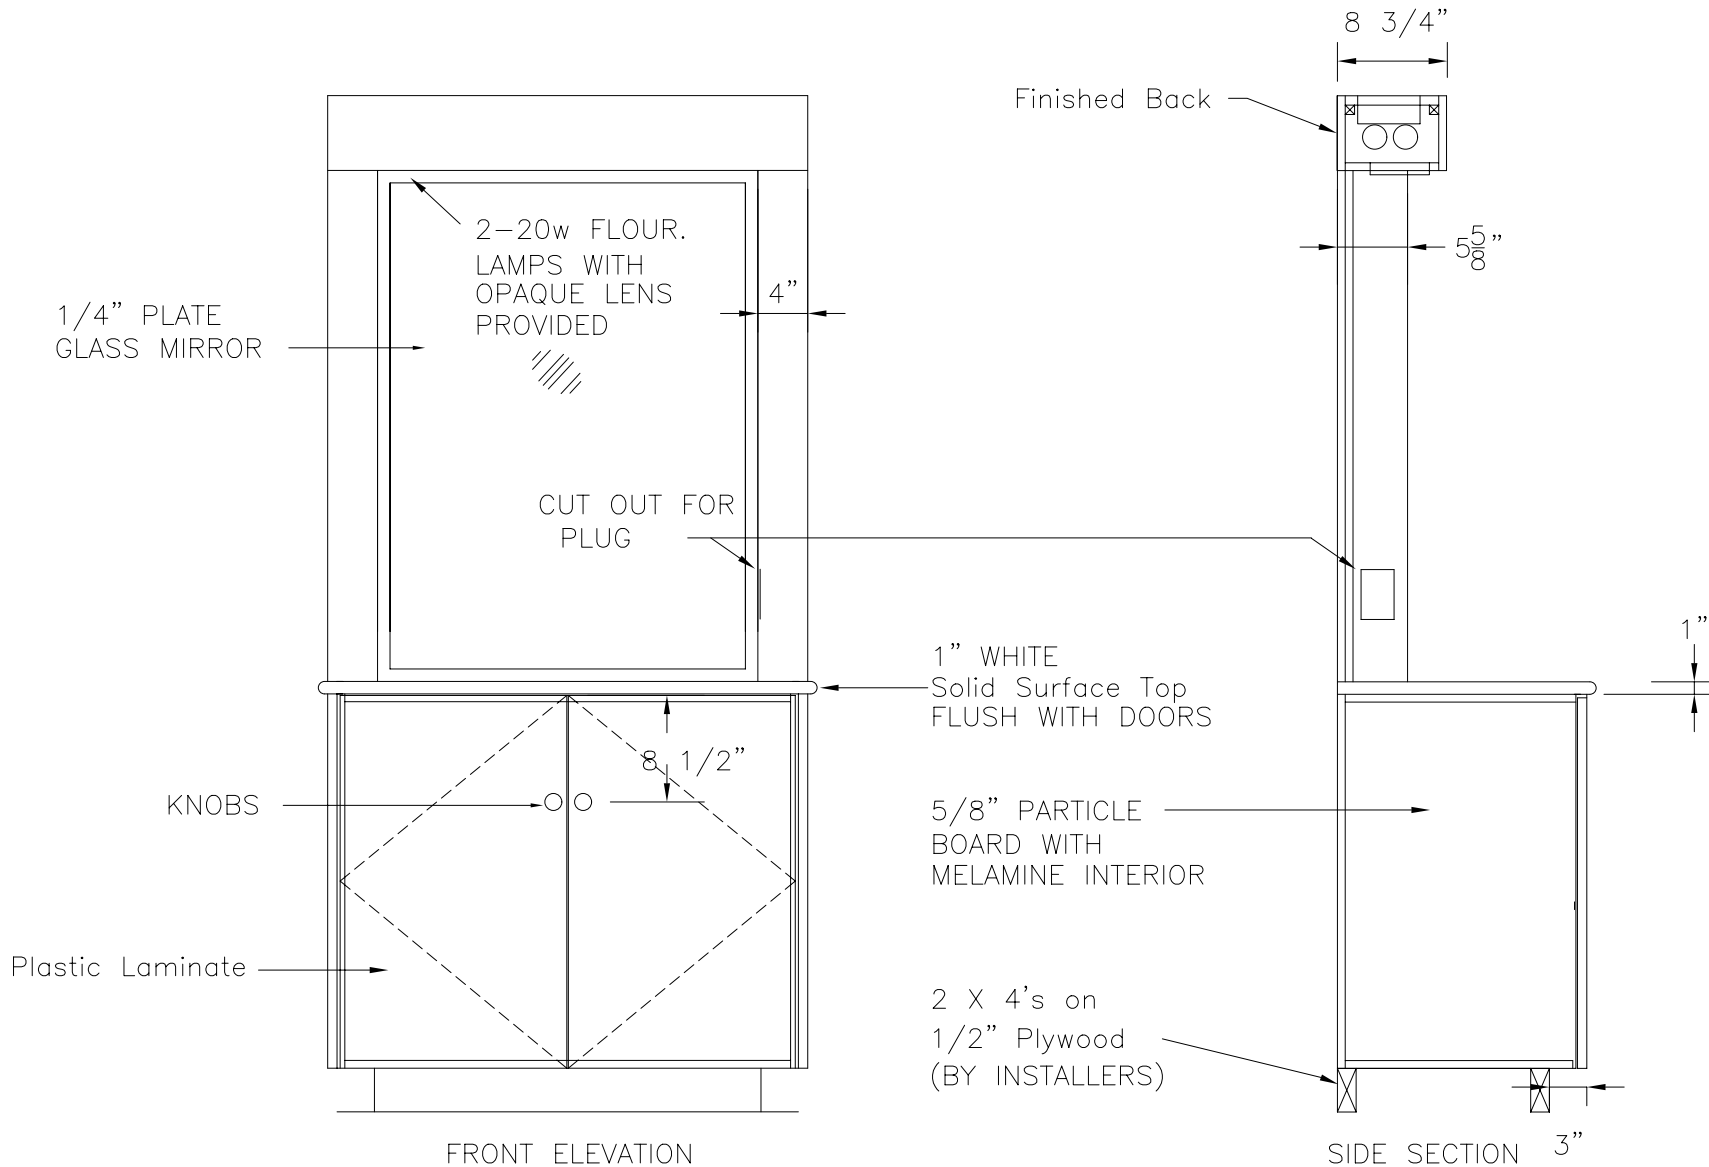

CLASSIC WOODWORKING
 667 SE 32ND AVE HILLSBORO, OR. 97123
 P: (503)692-0800 F: (503)692-7070

Grooming Station

DATE:	APPROVED:	DRAWN BY:
PROJECT:		
		DRAWING NO. GS