
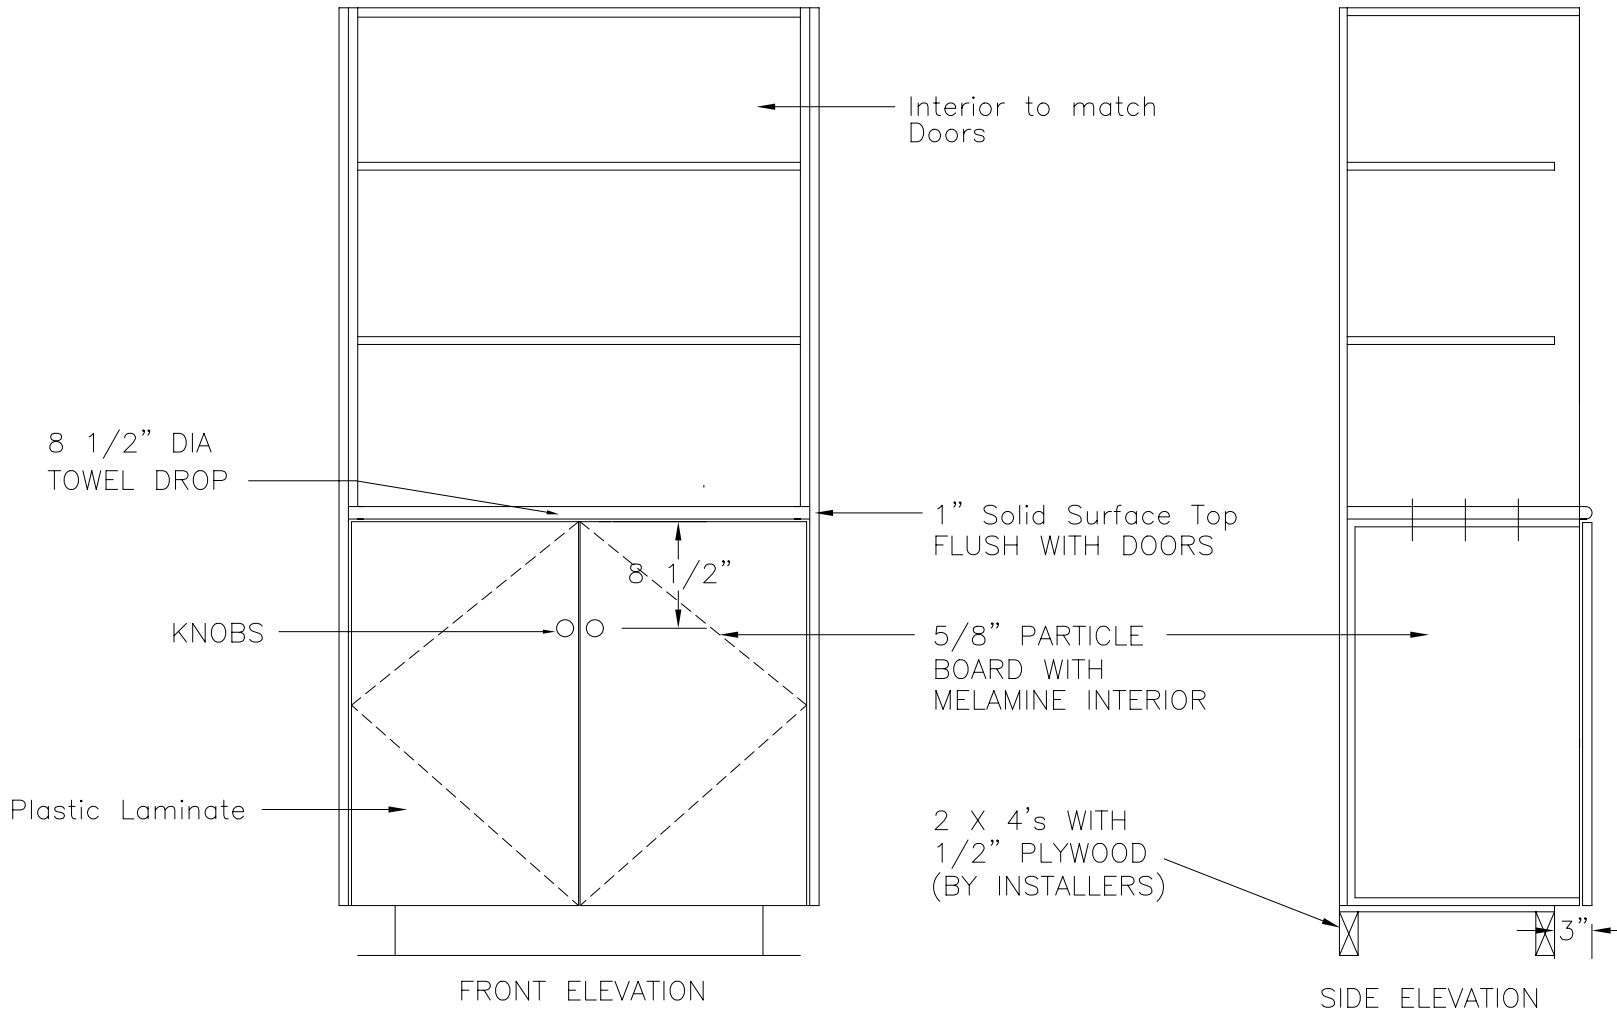


Door:
Edgband:
Hardware:

QTY.: ___ at Men's Rm.
___ at Women's Rm.

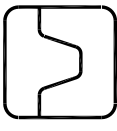

 **CLASSIC WOODWORKING**
667 SE 32ND AVE HILLSBORO, OR. 97123
P: (503)692-0800 F: (503)692-7070

TOWEL DROP

DATE:	APPROVED:	DRAWN BY:
PROJECT:		
		DRAWING NO. TD