


Corner Filler Panel Installation Detail

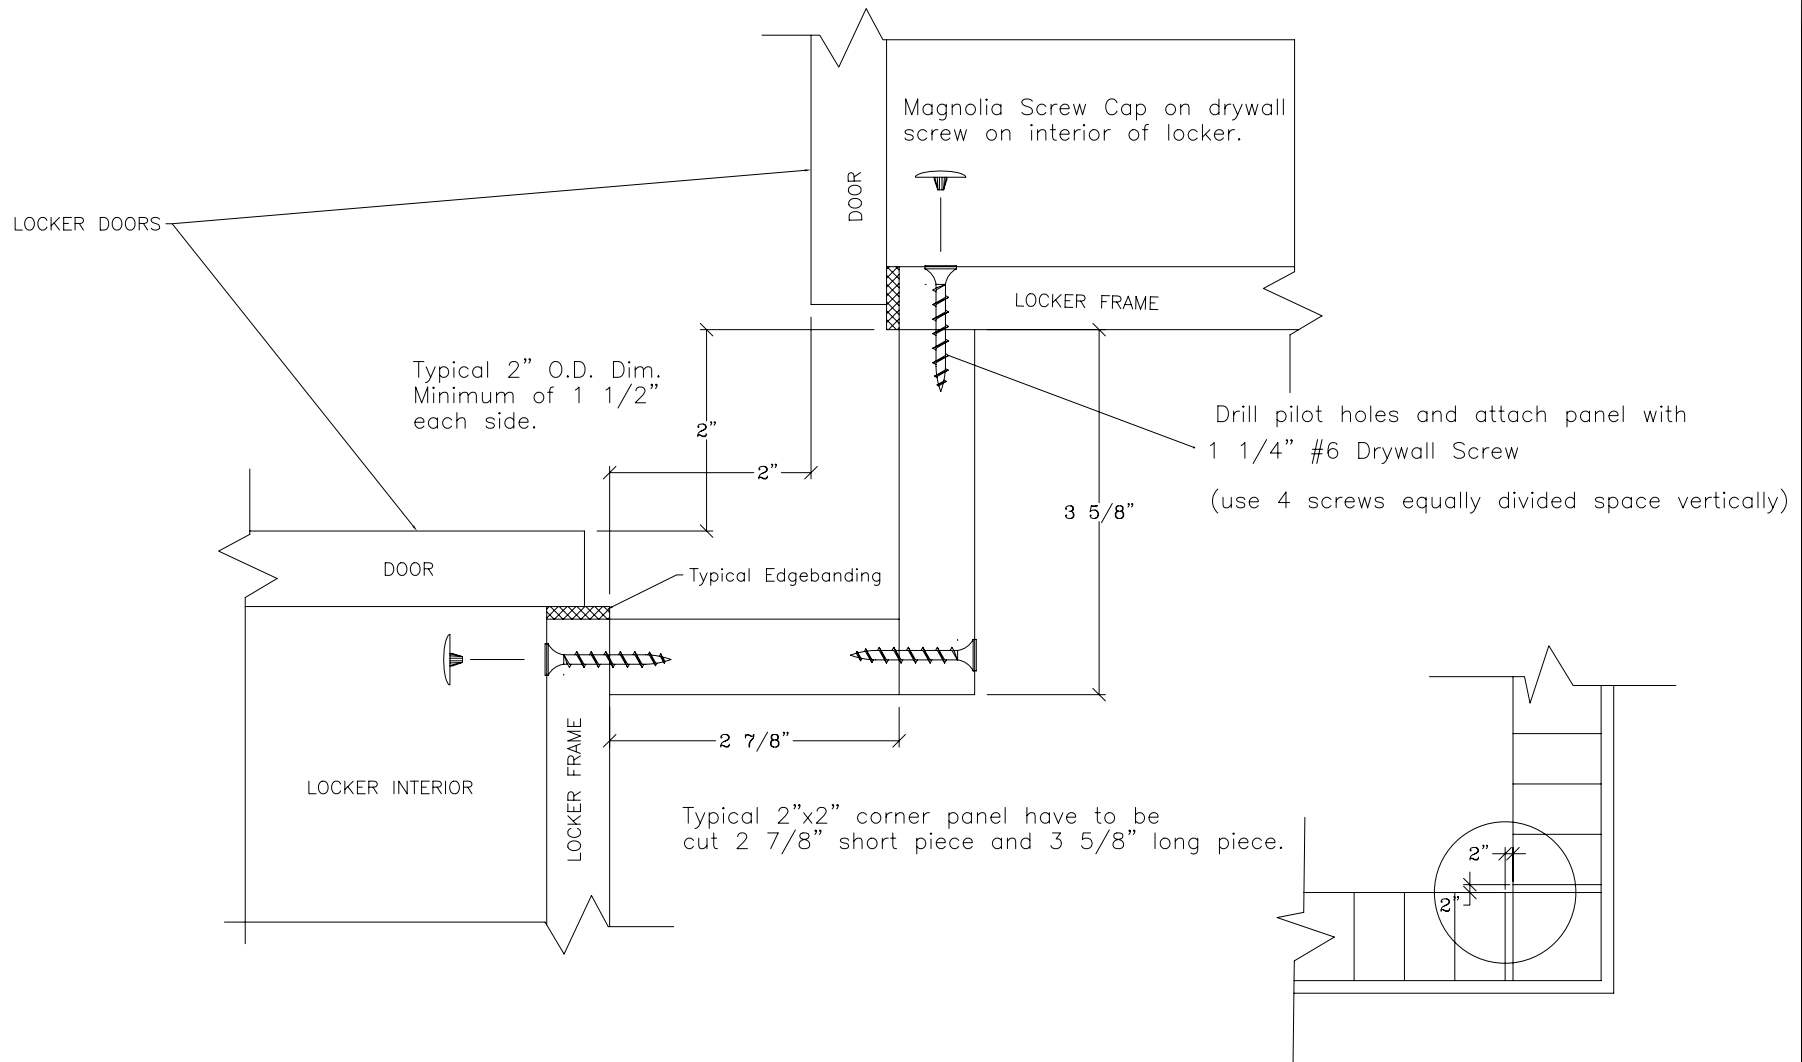

As appear on Locker Layout Plan

Filler Panel Detail Drawing

DATE:	APPROVED:	DRAWN BY:
PROJECT:		
SCALE: 1"=2"	DRAWING NO. cornerfiller	