


Locker Doors:  
 Finish:  
 Edgeband:  
 Lock:  
 Hardware:  
 No. Sequence:

QTY.: \_.\_ Lockers at Men's Rm.  
 \_.\_ Lockers at Women's Rm.

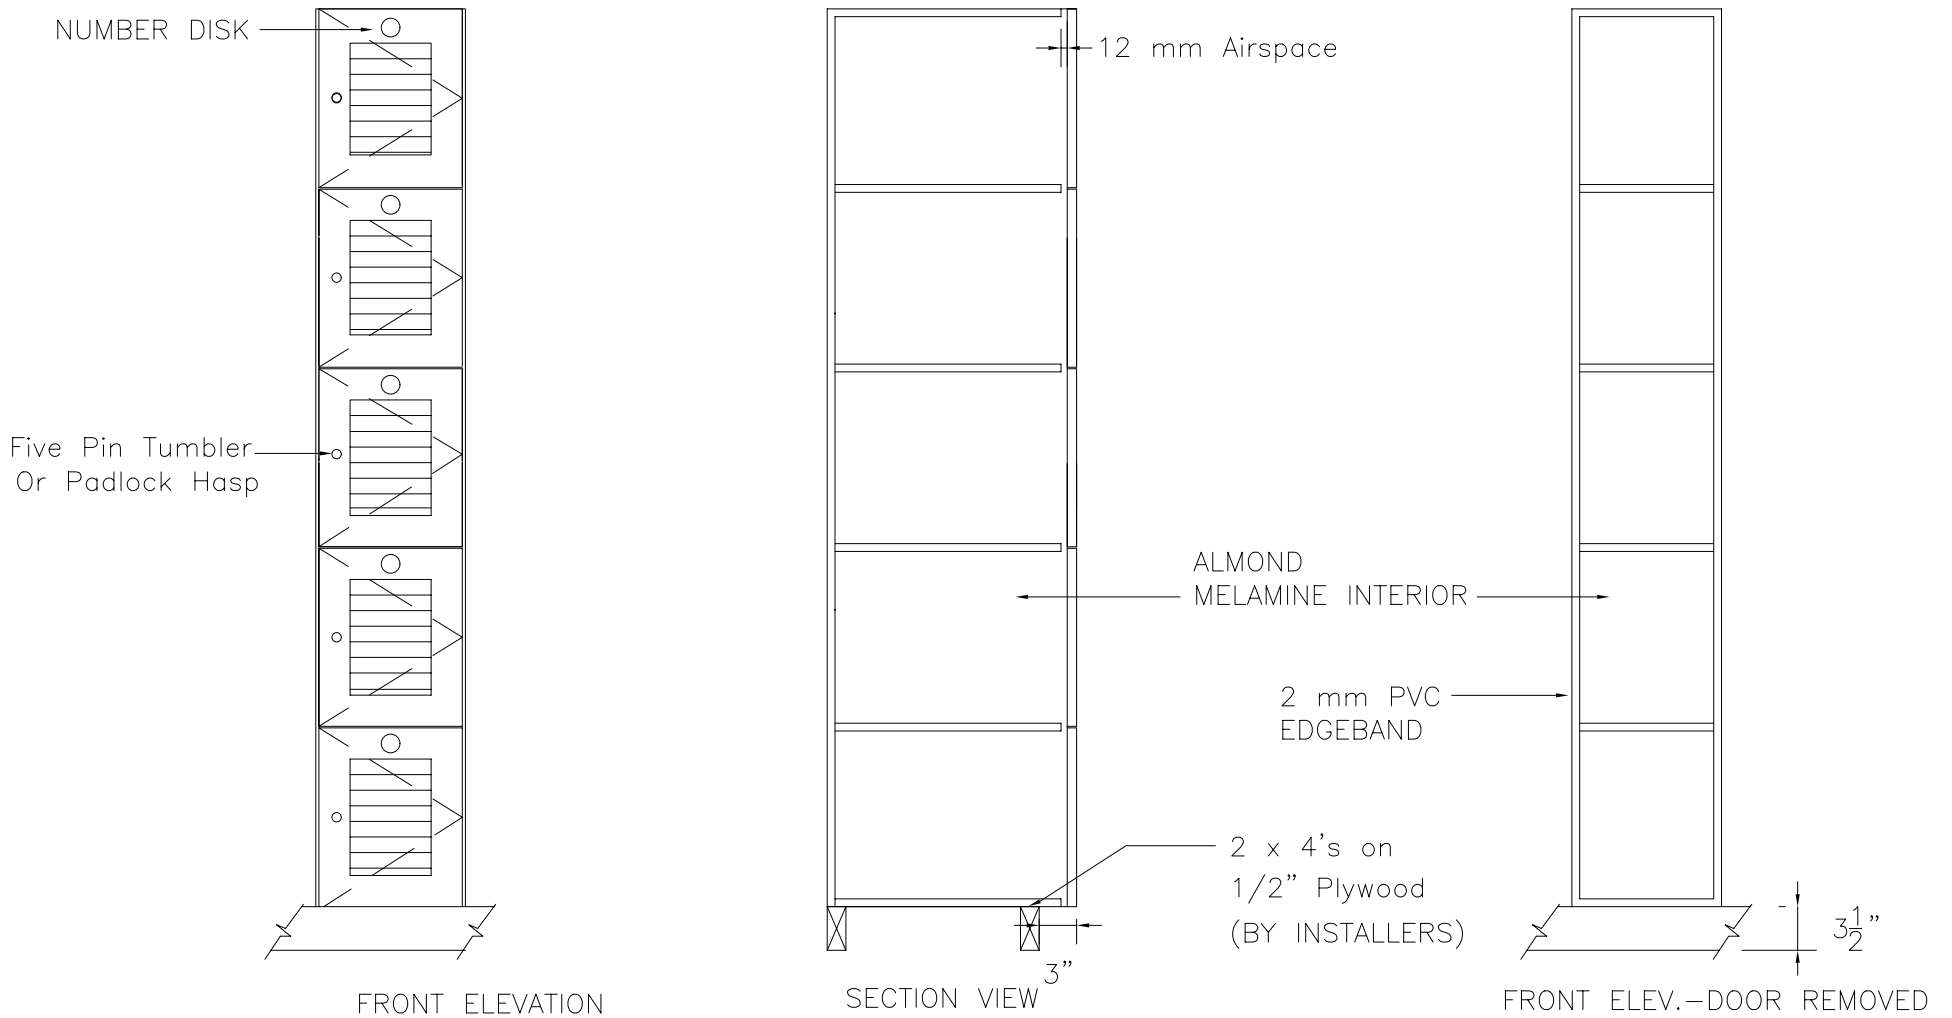

**CLASSIC WOODWORKING**  
 667 SE 32ND AVE HILLSBORO, OR. 97123  
 P: (503)692-0800 F: (503)692-7070

Model E

DATE:	APPROVED:	DRAWN BY:
PROJECT:		
DRAWING NO.		E