


Locker Doors:
 Edgeband:
 Lock:
 Hardware:
 No. Sequence:

QTY.: ___ Locker Frames

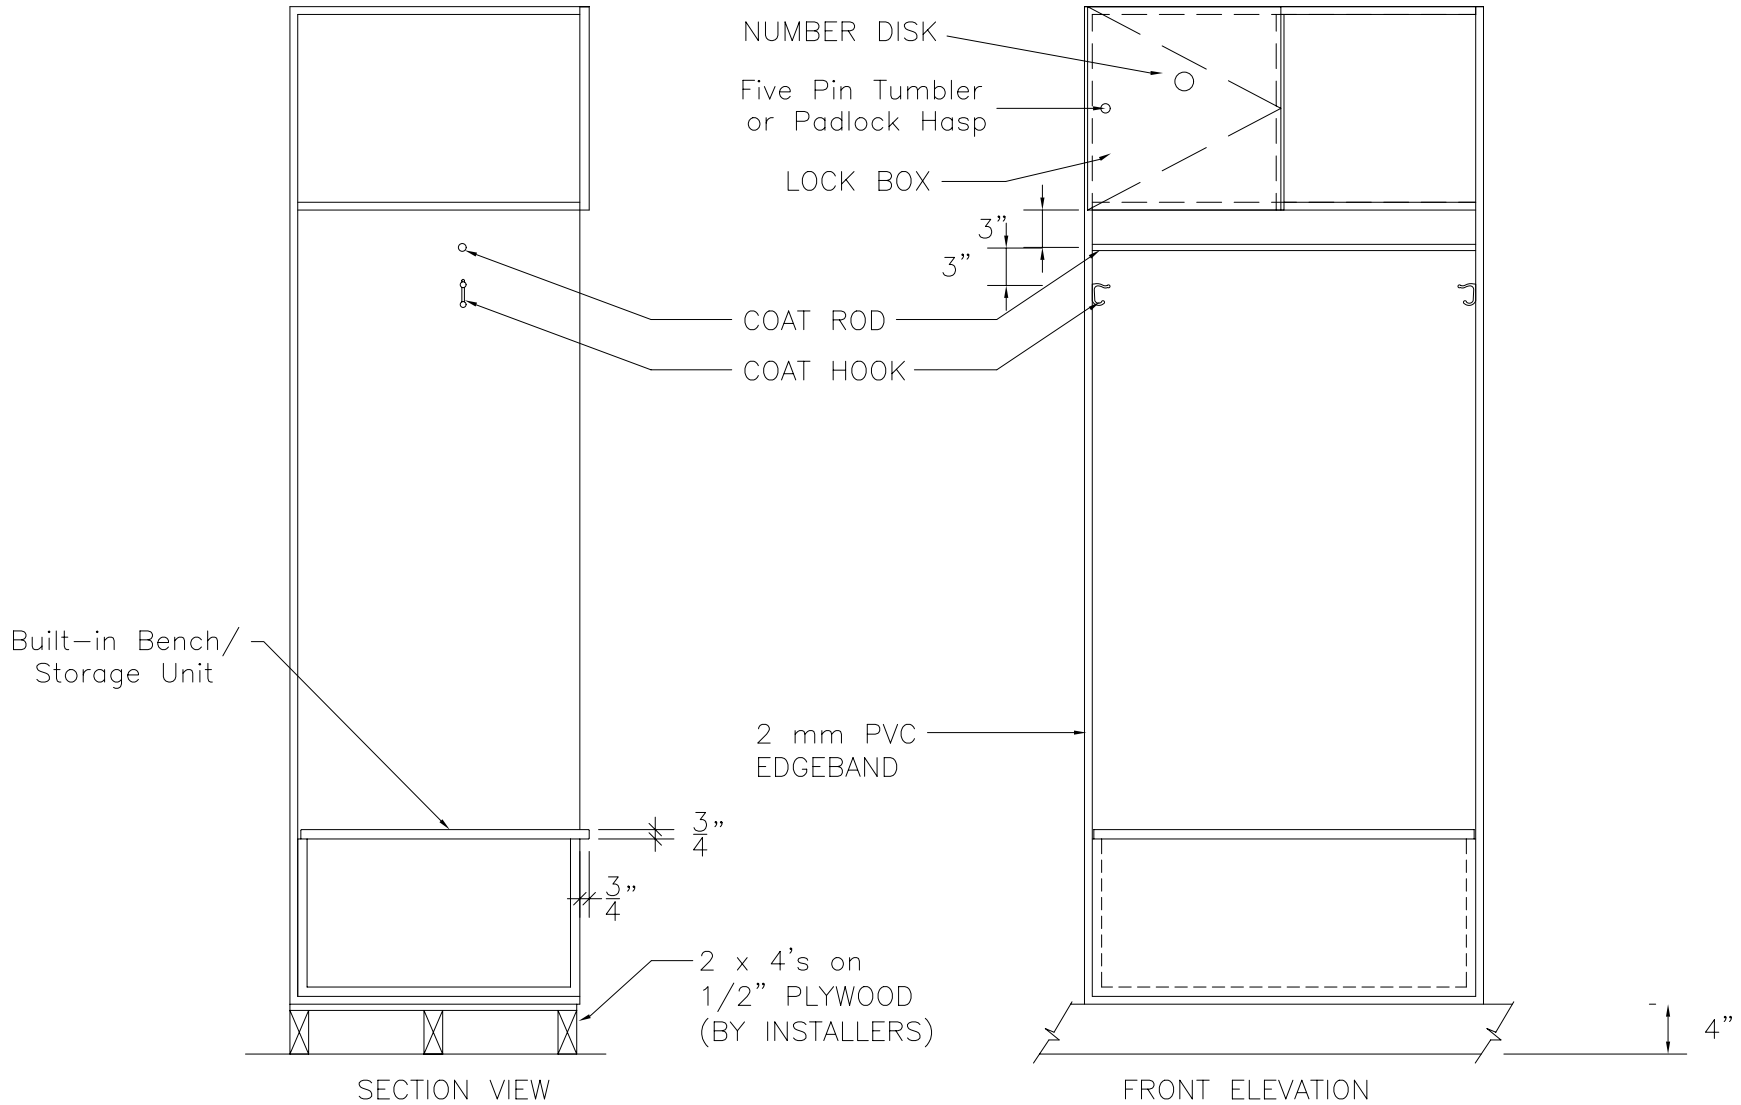

CLASSIC WOODWORKING
 667 SE 32ND AVE HILLSBORO, OR. 97123
 P: (503)692-0800 F: (503)692-7070

Athletic Locker

DATE:	APPROVED:	DRAWN BY:
PROJECT:		
DRAWING NO.		Athletic