
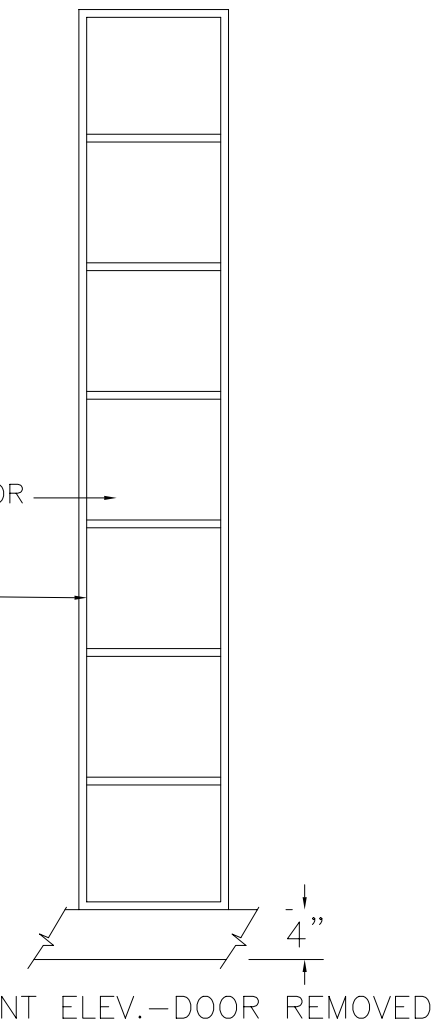
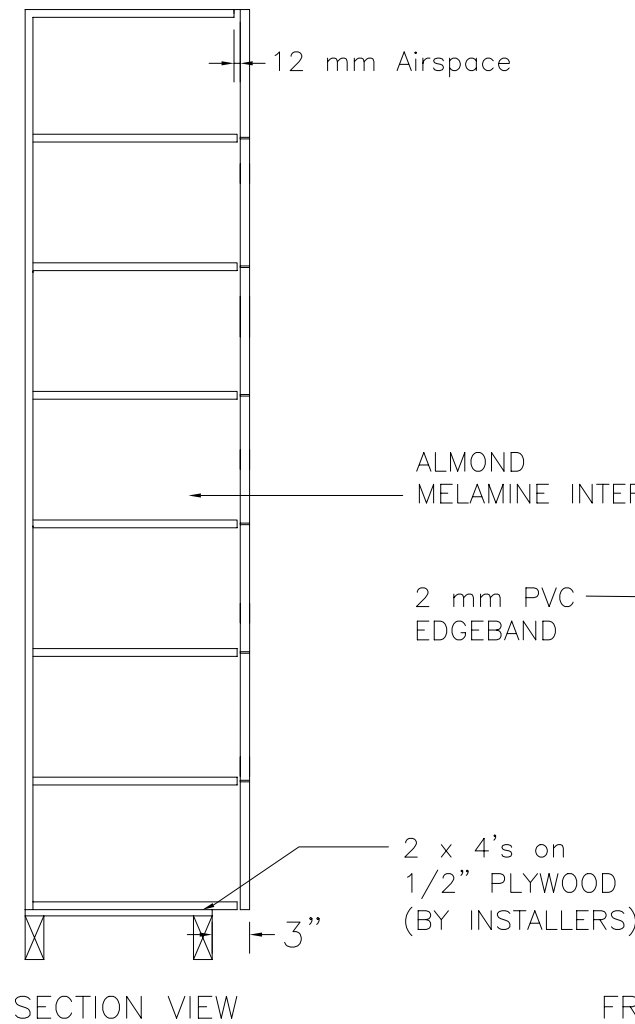
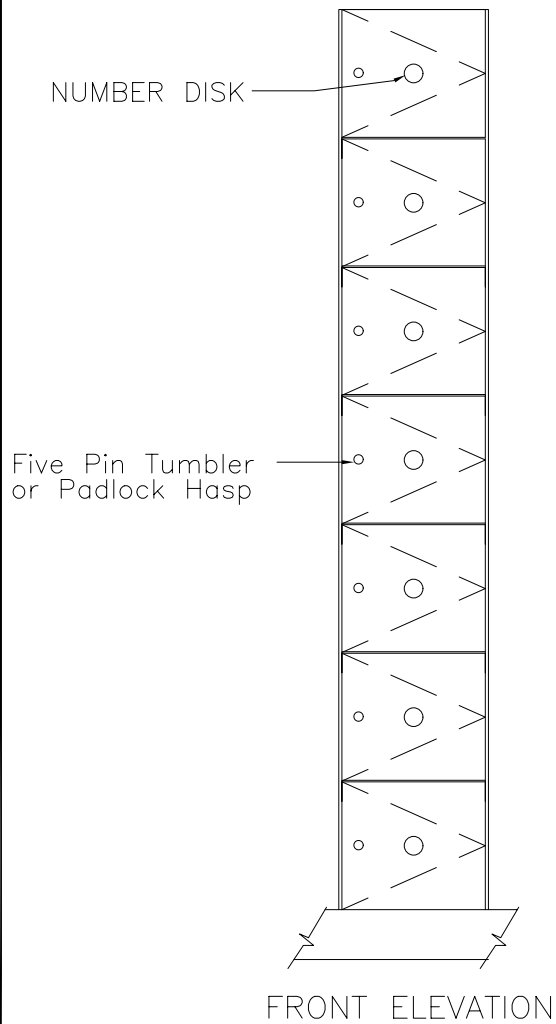


Locker Doors:  
 Finish:  
 Edgeband:  
 Lock:  
 Hardware:  
 No. Sequence:

QTY.: \_\_\_ Locker at Men's Rm.  
 \_\_\_ Locker at Women's Rm.

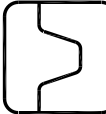

 **CLASSIC WOODWORKING**  
 667 SE 32ND AVE HILLSBORO, OR. 97123  
 P: (503)692-0800 F: (503)692-7070

Model 7-Tier

DATE:	APPROVED:	DRAWN BY:
PROJECT:		
Scale: 3/4" = 1'-0"		DRAWING NO. F